

Build Your Dream Home!

Livingston, Montana

MLS#178470

\$199,000



Home To Be Built in Ridgeview Trails Subdivision

Don't miss this opportunity to get into a brand new home, built with your tastes in mind!

Fantastic Lot Location with Beautiful Mountain Views!

The proposed floor plan has a fantastic layout and features:

2890 Sq. Ft. Total

1445 Sq. Ft. Main Level

1445 Sq. Ft. Unfinished Walk-Out Basement

3 Bedrooms, 2 Full Bathrooms on the Main Level

Unfinished Walk-Out Basement to Have 2 Egress Windows and Stubbed-In Plumbing for Future Additional Expansion

9 Ft. Ceilings Throughout

Master Has Private Bath with Double Vanity & Walk-In Closet

Great Deck Off the Dining Room

Open Design, Perfect for Entertaining

Call Today For More Information!

Amanda Gentry, REALTOR®


(406)220-0813 Cell (406)222-0304 Office

Amanda@MaverickBrokers.com

**MAVERICK
REALTY**

www.MaverickBrokers.com



Front of Home

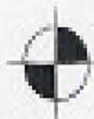

front elevation

scale 1/4" = 1'


Left Side View

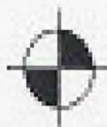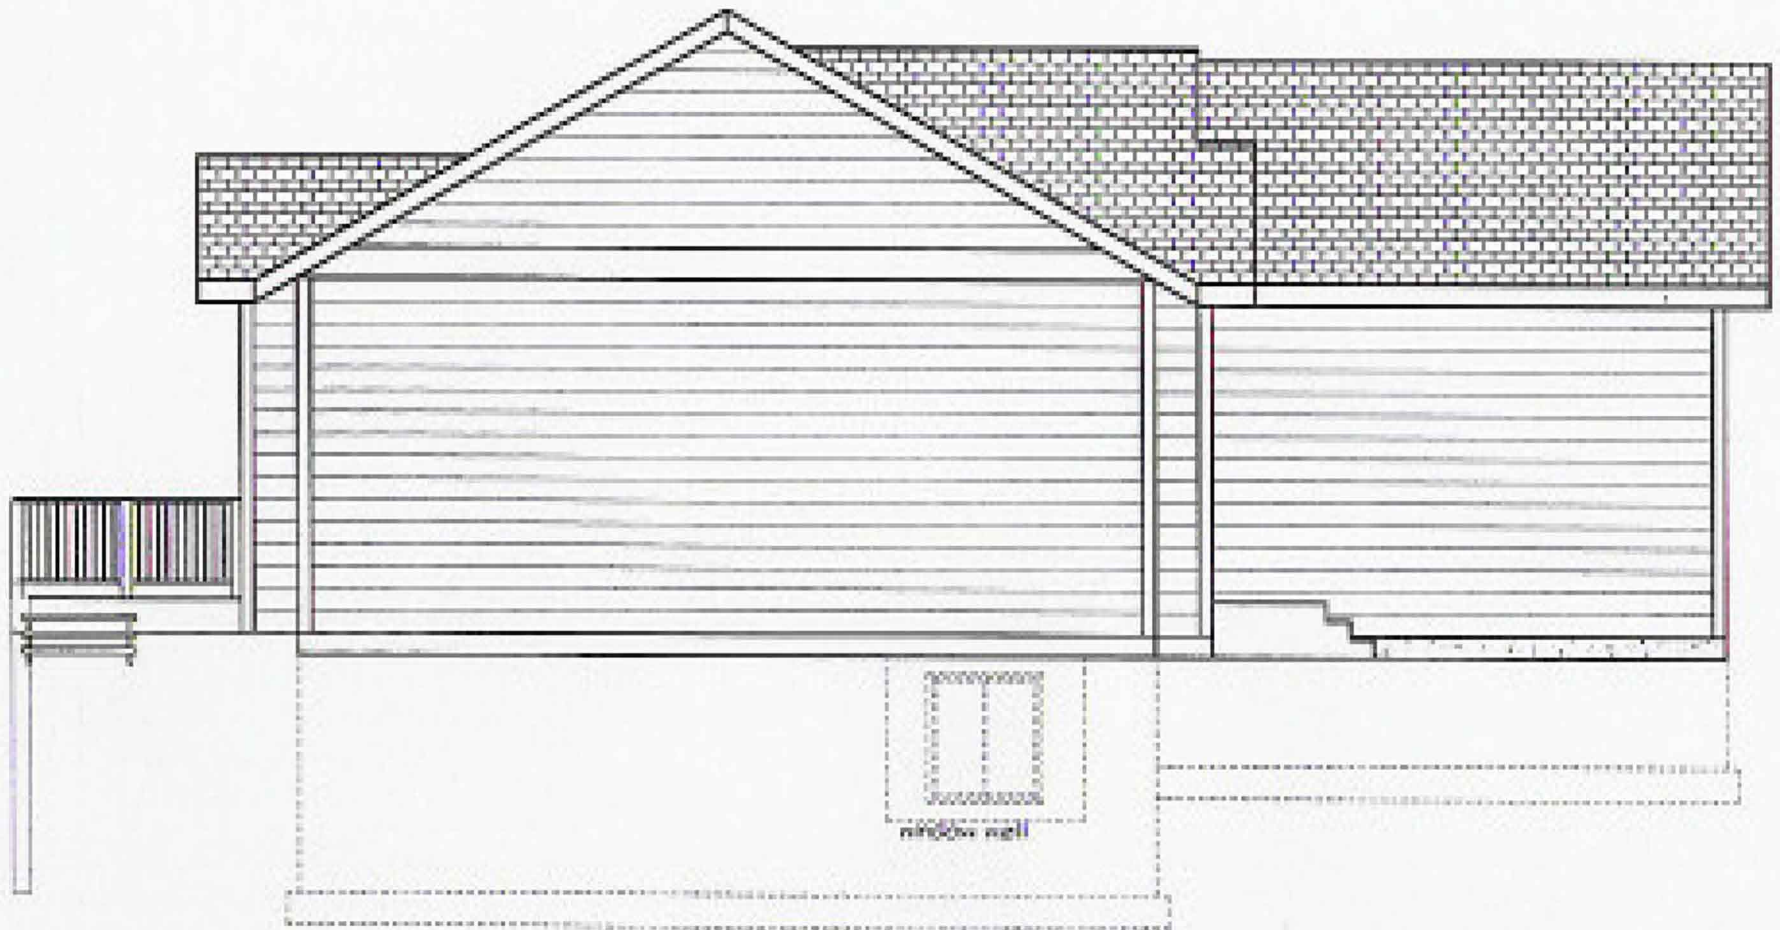

left elevation

scale 1/4" = 1'



Back View of Home

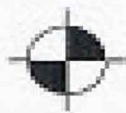

back elevation - walk-out option


scale 1/4" = 1'

Right Side View

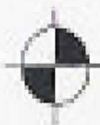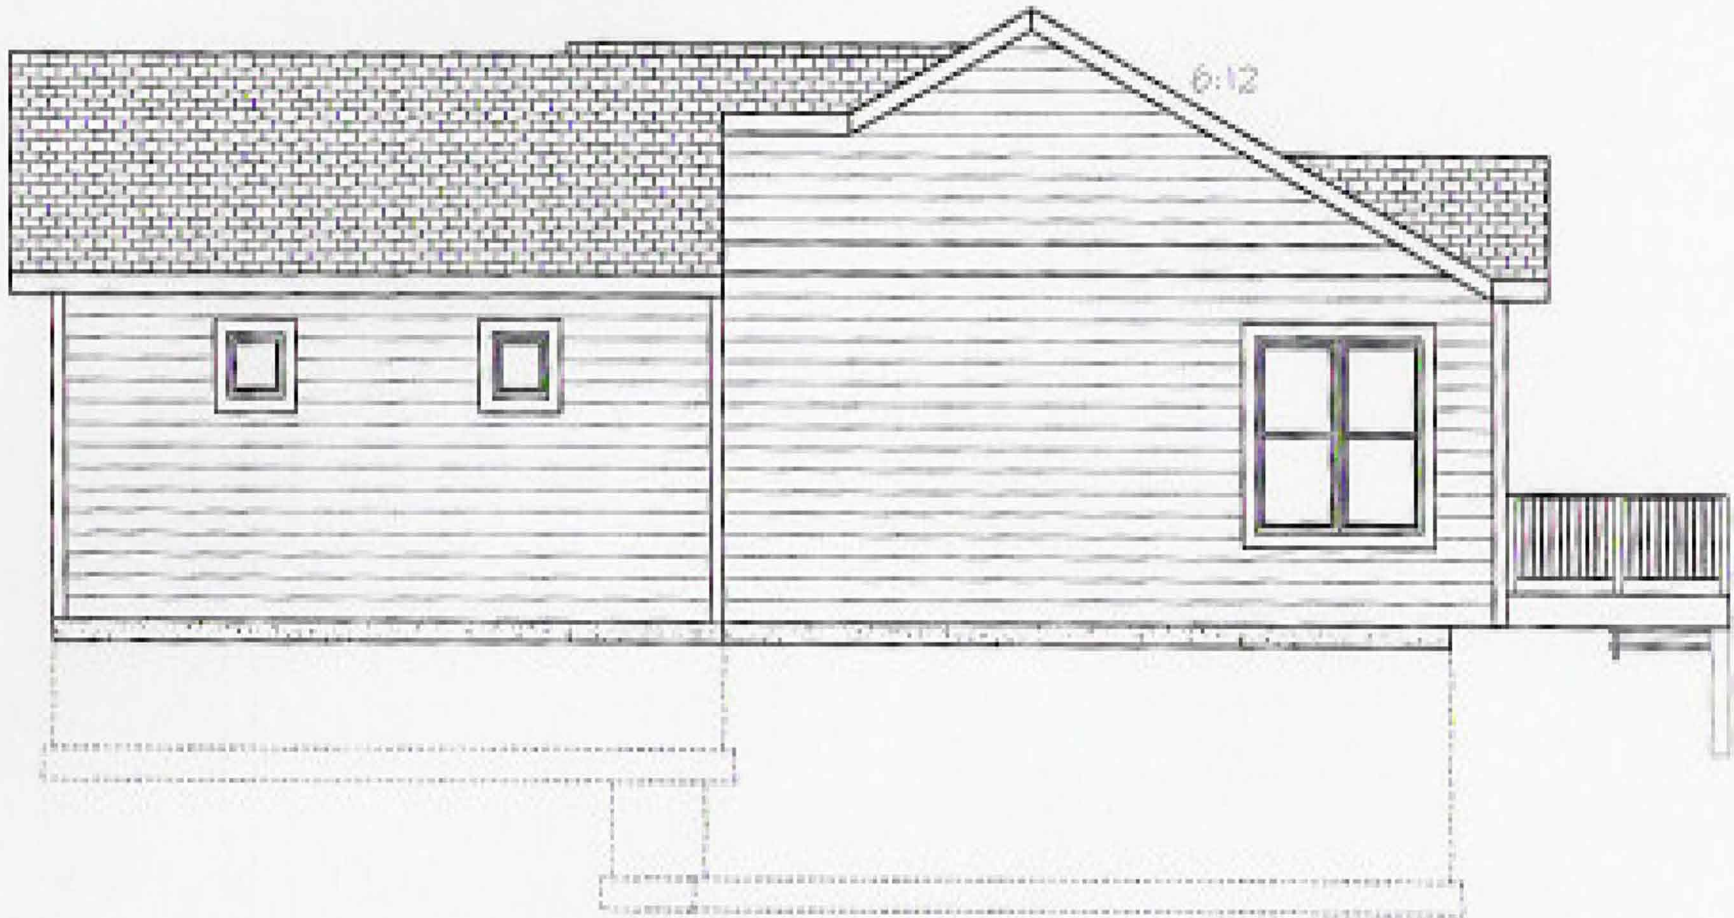

right elevation

scale 1/4" = 1'

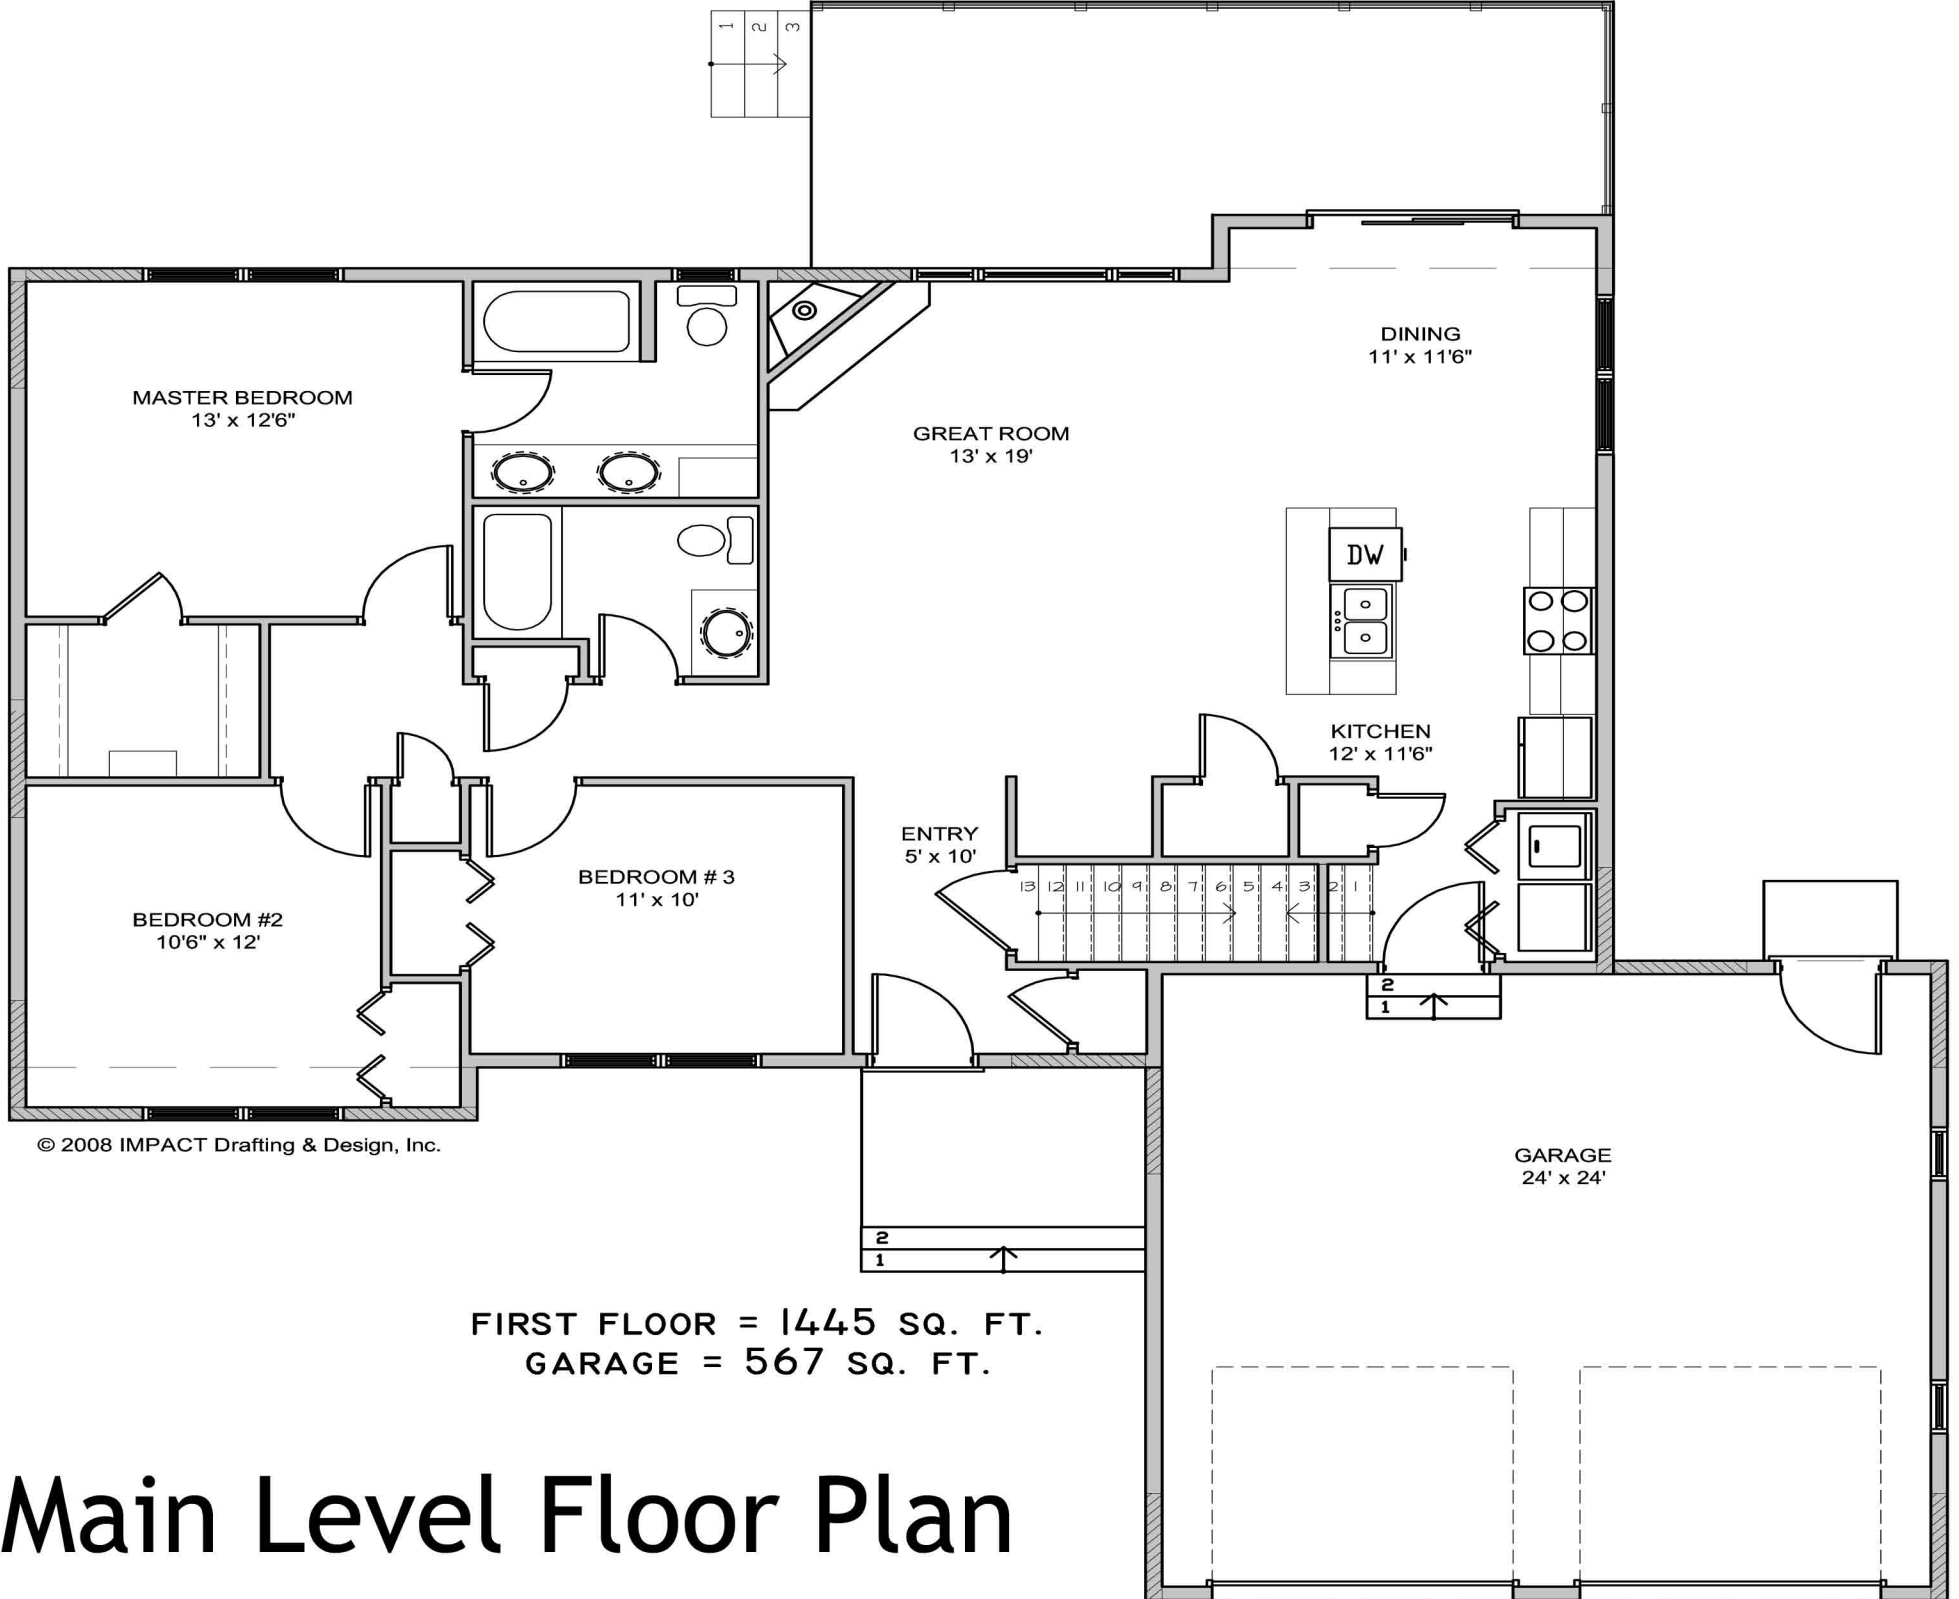

Main Level Floor Plan