

Build Your Dream Home!

Livingston, Montana

MLS#178470

\$168,900



TBD Wildflower Trail

Home To Be Built in Ridgeview Trails Subdivision

Don't miss this opportunity to get into a brand new home, built with your tastes in mind!

Fantastic Lot Location with Beautiful Mountain Views!

The proposed floor plan has a fantastic layout and features:

1445 Sq. Ft. Main Level - Single Level Living!

3 Bedrooms, 2 Full Bathrooms

Master Has Private Bath with Double Vanity & Walk-In Closet

Open Design, Perfect for Entertaining

Two Car Attached Garage

This lot backs right up to one of two maintained parks!

Call Today For More Information!

Amanda Gentry, REALTOR®

(406)220-0813 Cell (406)222-0304 Office

Amanda@MaverickBrokers.com

**MAVERICK
REALTY**

www.MaverickBrokers.com

Front View of Home



front elevation

scale 1/4" = 1'


Side View of Home



left elevation


scale 1/4" = 1'

Side View of Home

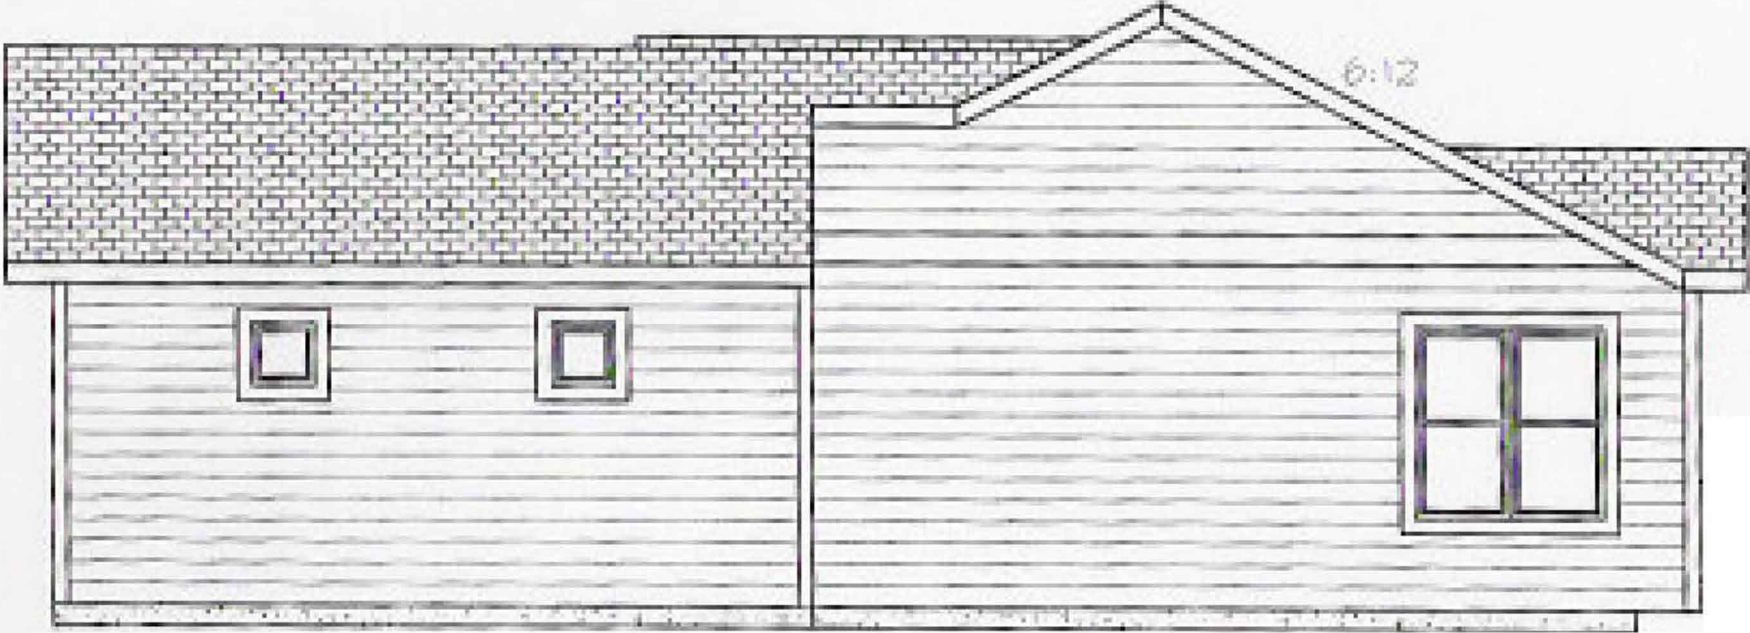

right elevation

scale 1/4" = 1'

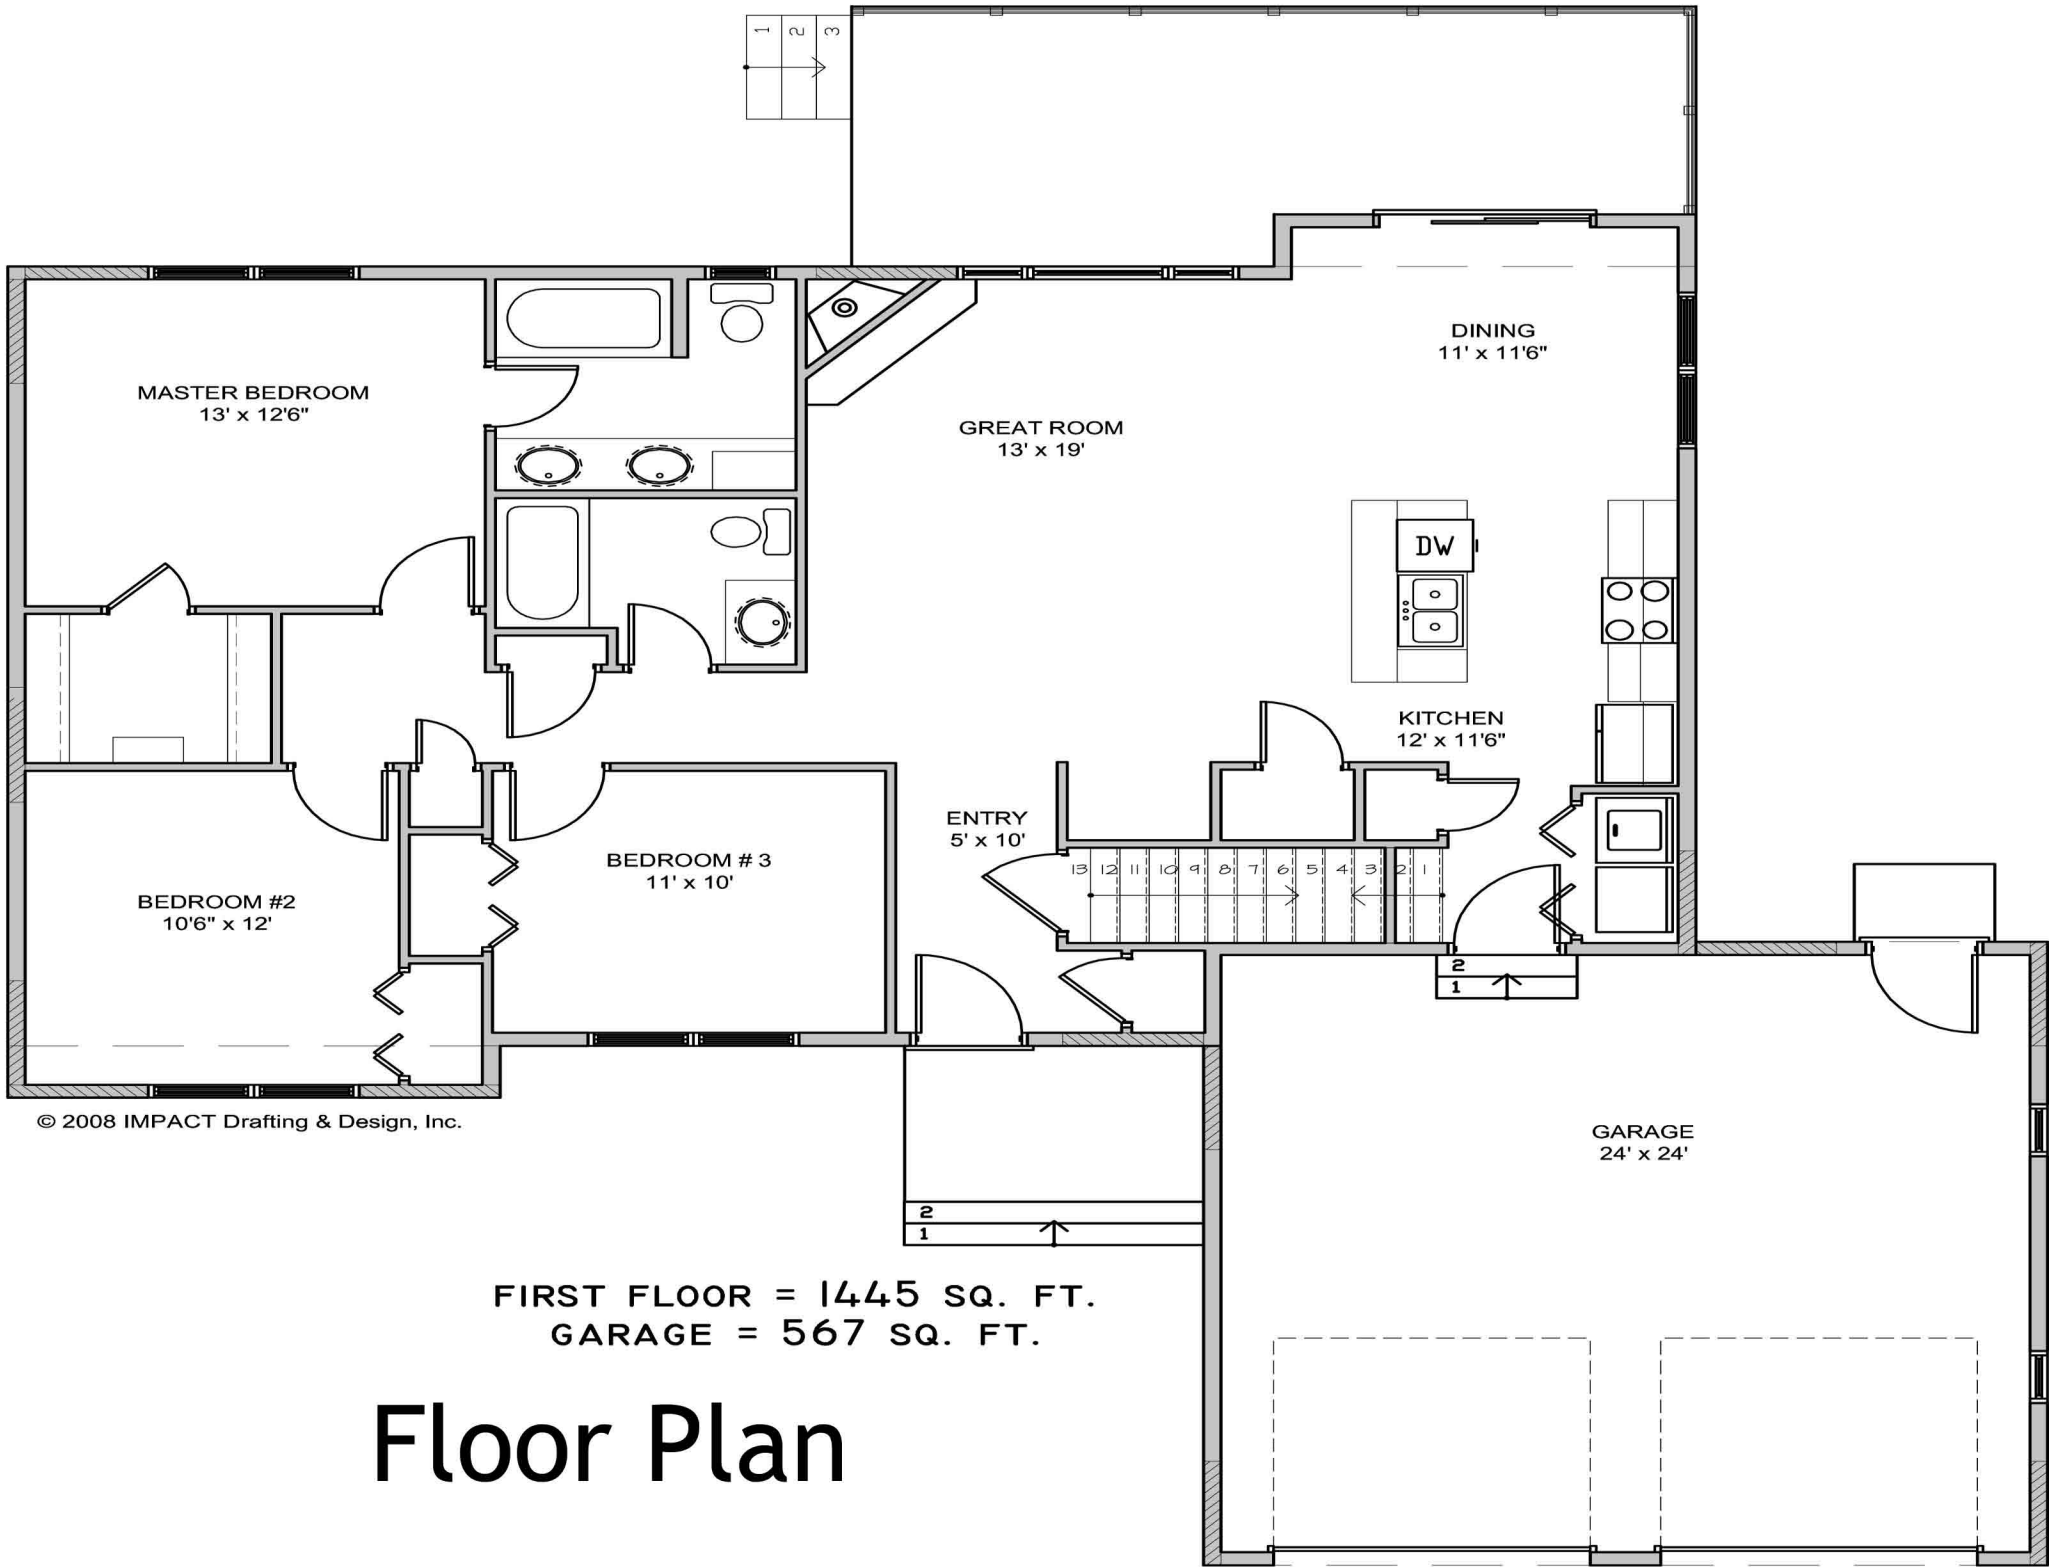

© 2008 IMPACT Drafting & Design, Inc.

Floor Plan