


| | | | | | |
|--------|--------|--------|--------|--------|--------|
| RETAIL | RETAIL | RETAIL | RETAIL | RETAIL | RETAIL |
| 417 | 416 | 415 | 414 | 413 | 419 |
| 327 SF | 333 SF | 333 SF | 333 SF | 333 SF | 333 SF |

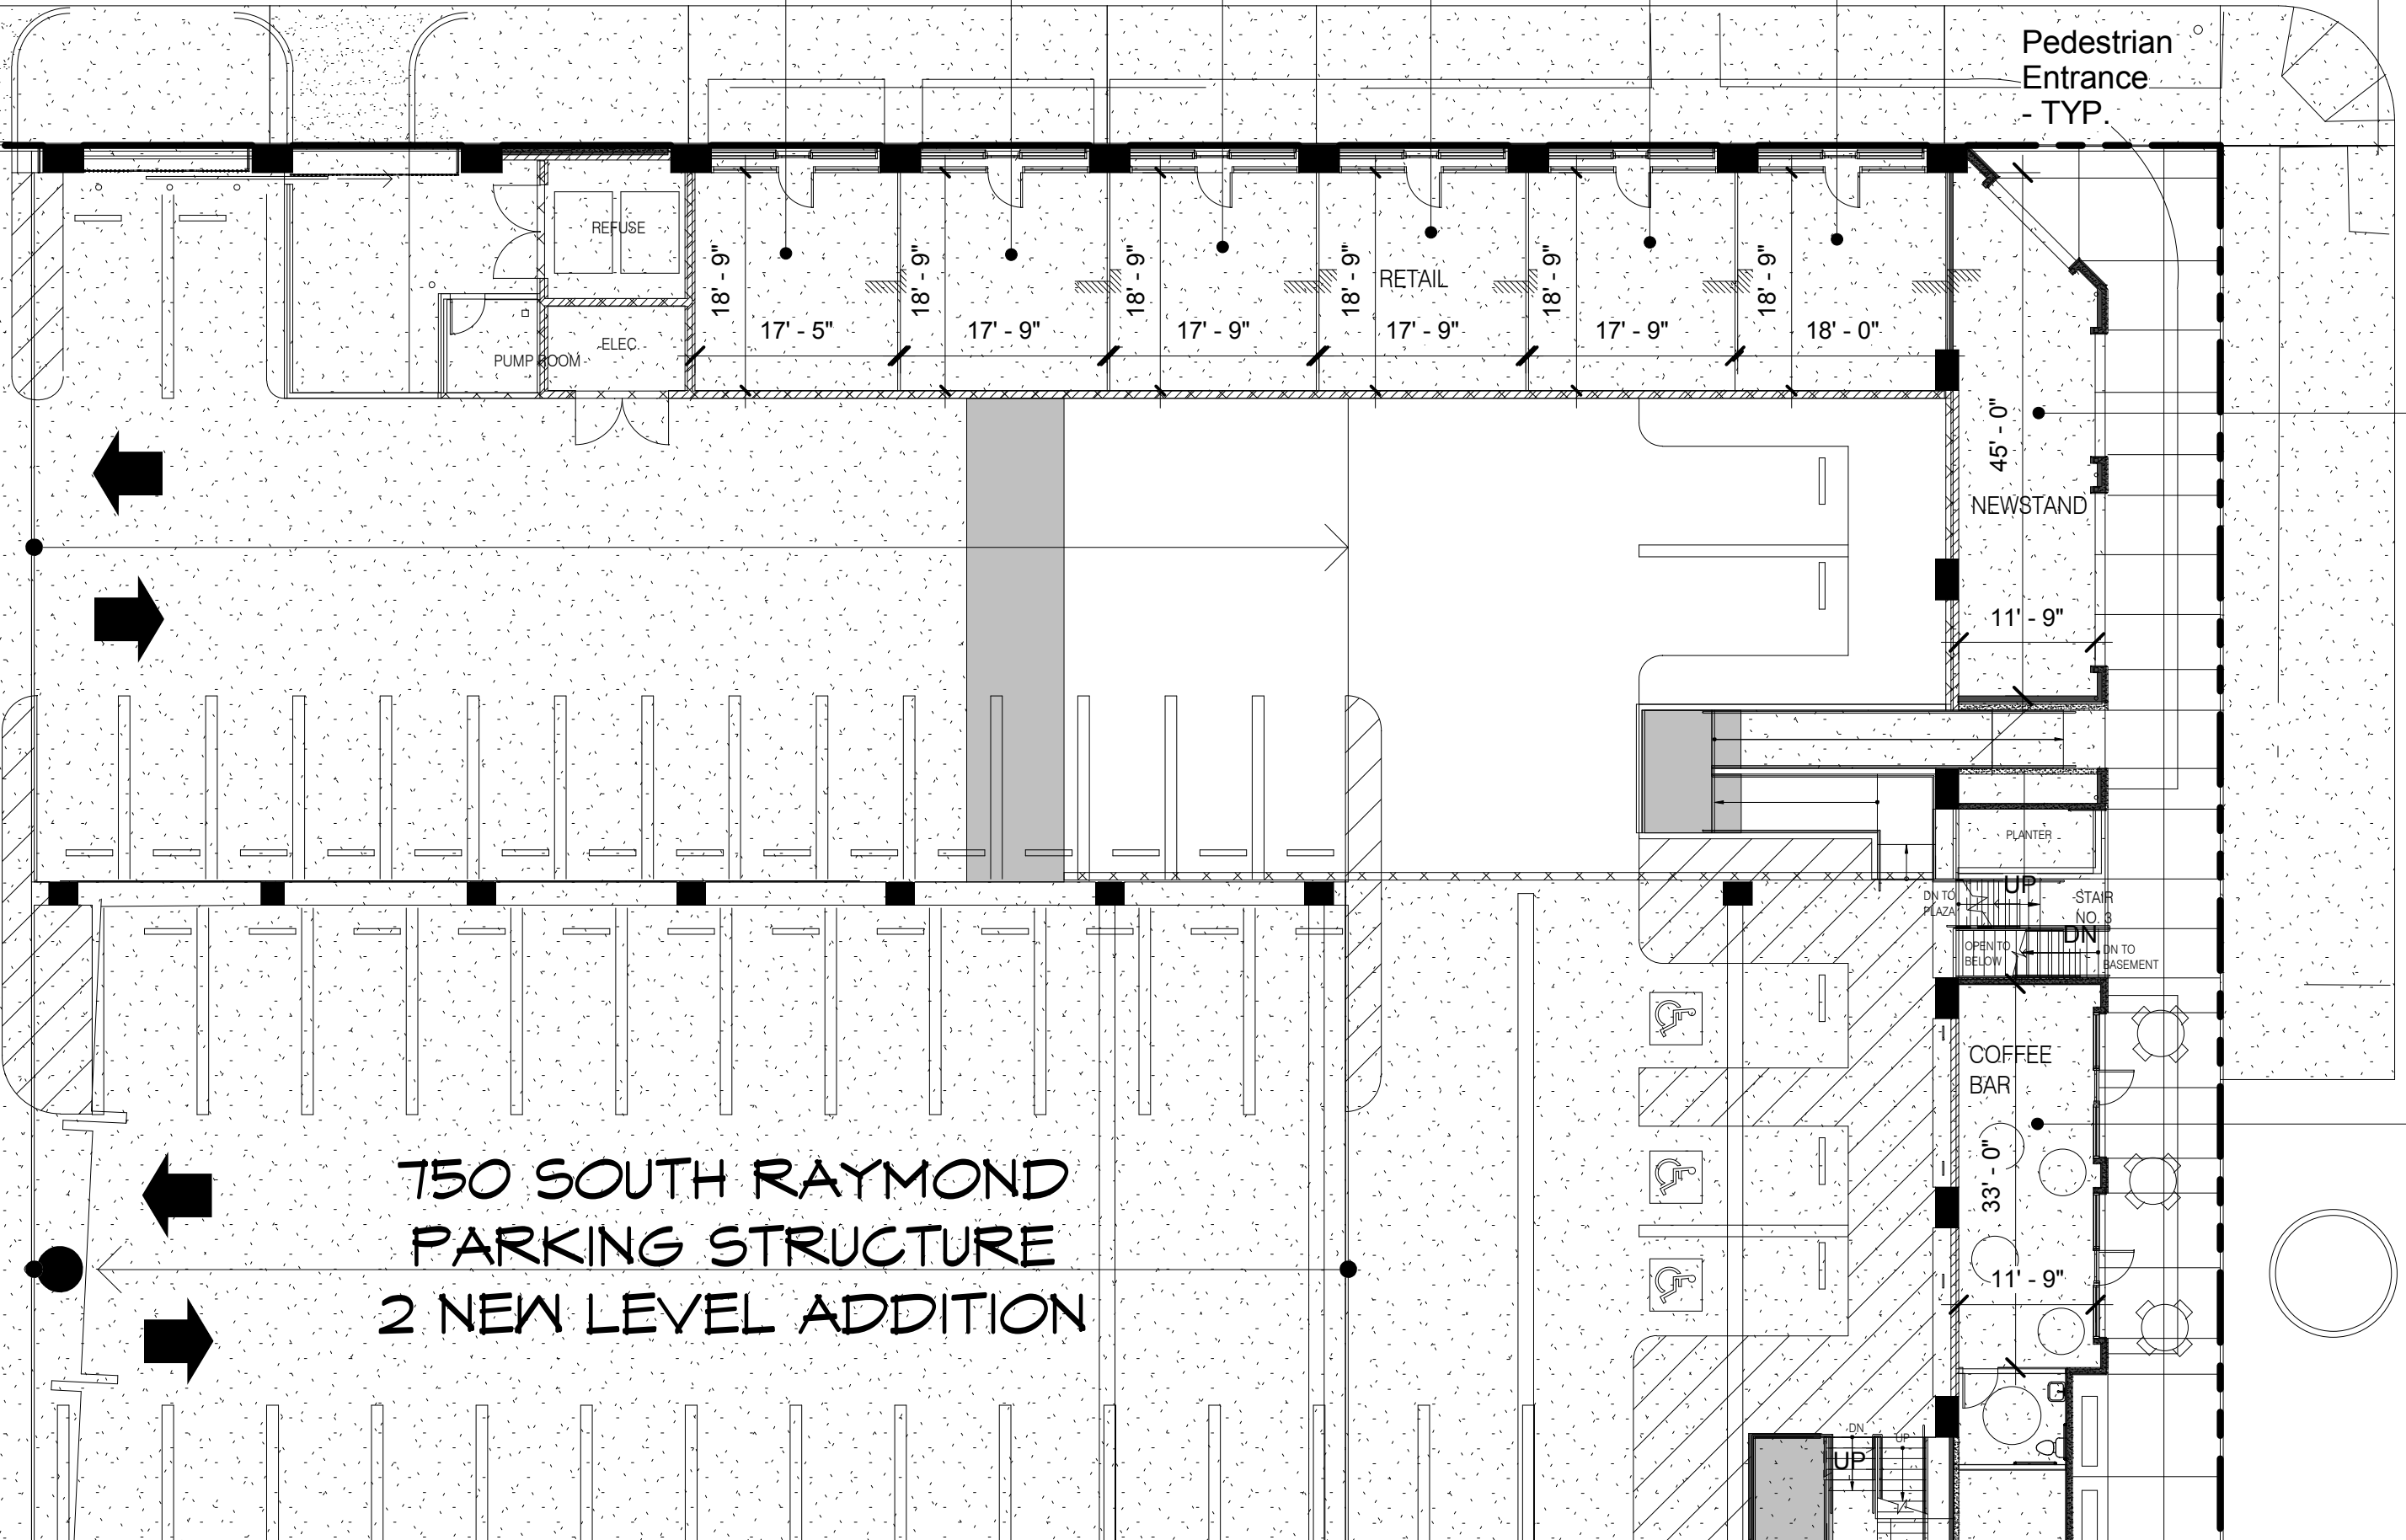

Pedestrian Entrance - TYP.

NEWSTAND

| |
|--------|
| 420 |
| 479 SF |

COFFEE BAR

| |
|--------|
| 421 |
| 384 SF |

**750 SOUTH RAYMOND
PARKING STRUCTURE
2 NEW LEVEL ADDITION**